


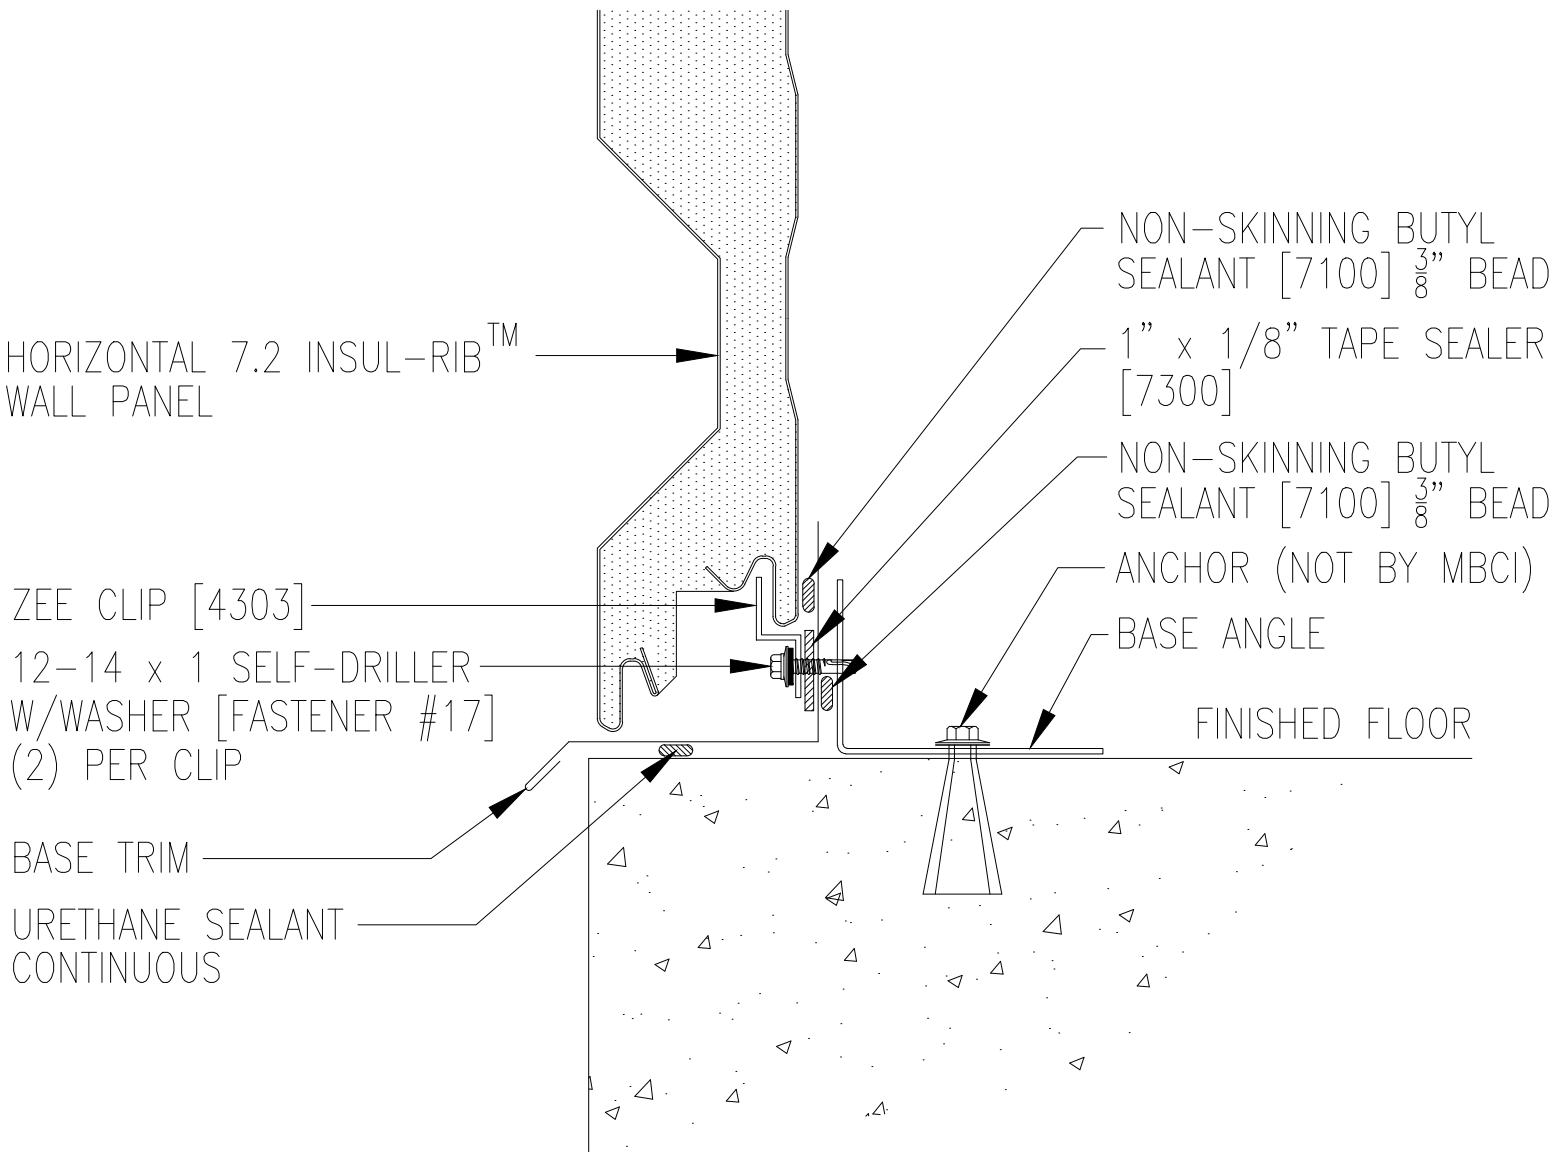

HORIZONTAL 7.2 INSUL-RIB™
WALL PANEL

ZEE CLIP [4303]
12-14 x 1 SELF-DRILLER
W/WASHER [FASTENER #17]
(2) PER CLIP

BASE TRIM
URETHANE SEALANT
CONTINUOUS

NON-SKINNING BUTYL
SEALANT [7100] 3/8" BEAD

1" x 1/8" TAPE SEALER
[7300]

NON-SKINNING BUTYL
SEALANT [7100] 3/8" BEAD

ANCHOR (NOT BY MBCI)

BASE ANGLE

FINISHED FLOOR