


**PANEL ENGAGEMENT**


Field Notch Panel Ribs And Bend Pan To Form Open Hem

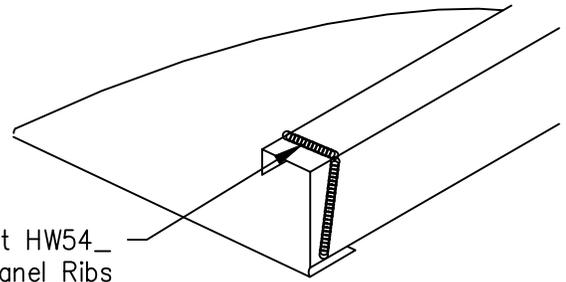

Urethane Sealant HW54\_ Between Panel Ribs

**EAVE SEALANT DETAIL**

Urethane Sealant Must Come In Contact With The Drip Edge To Form A Weather Tight Seal

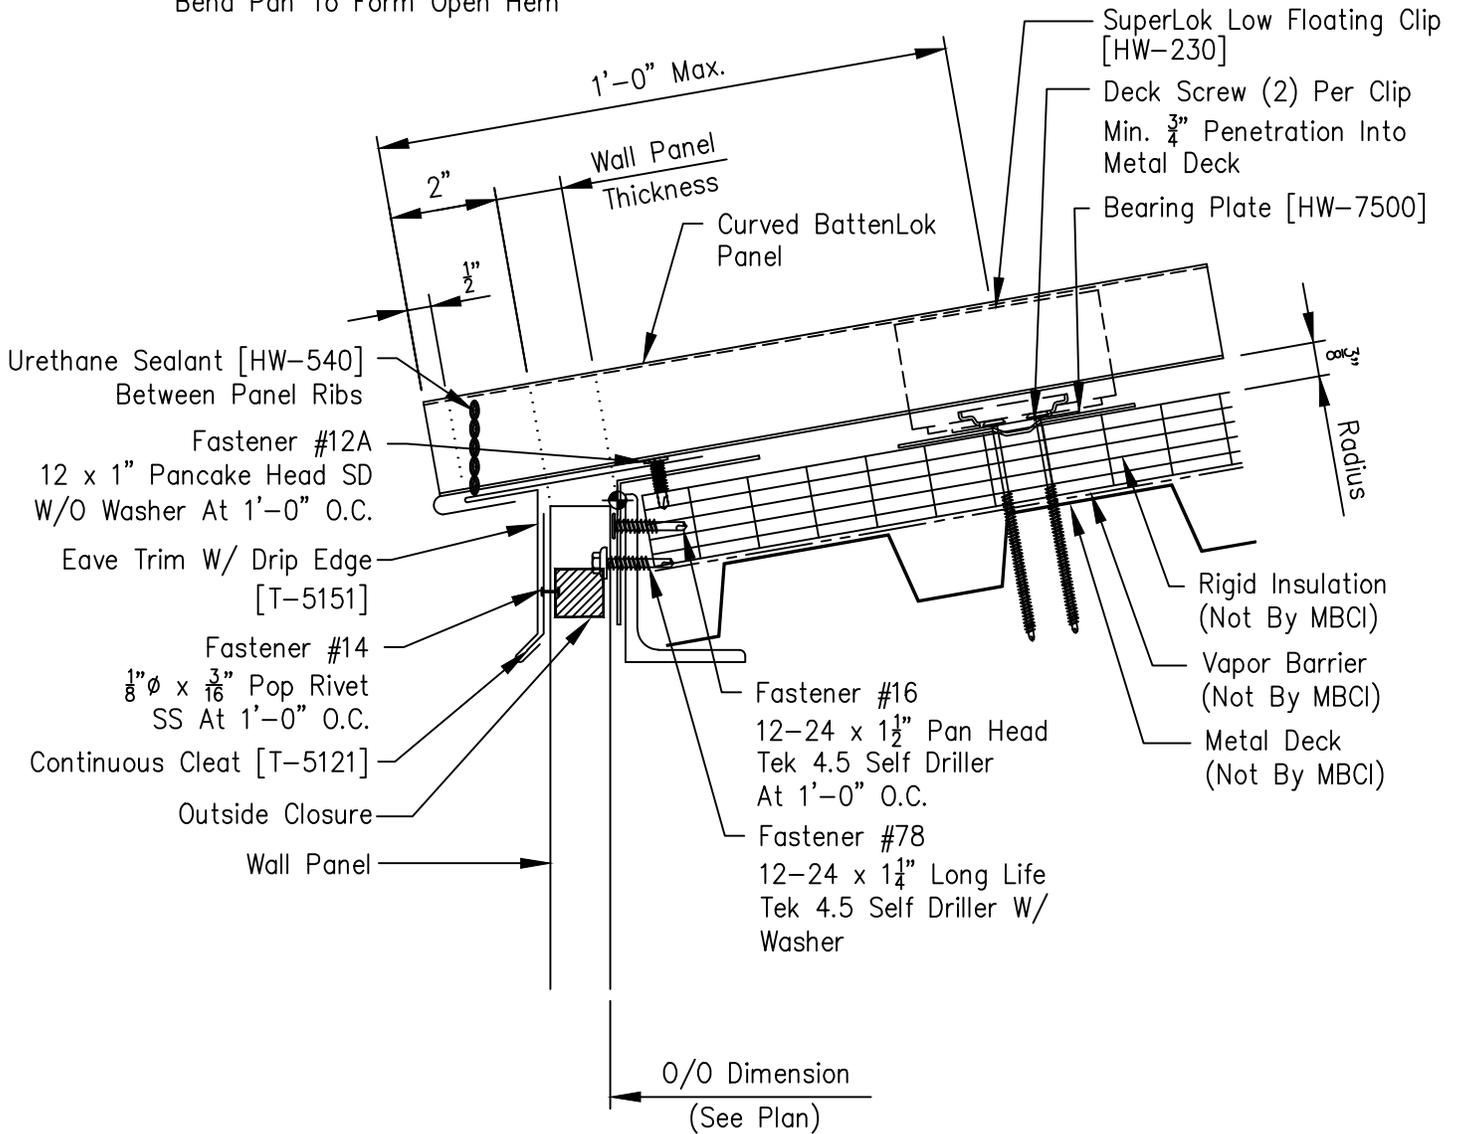

Urethane Sealant [HW-540] Between Panel Ribs

Fastener #12A  
12 x 1" Pancake Head SD  
W/O Washer At 1'-0" O.C.

Eave Trim W/ Drip Edge [T-5151]

Fastener #14  
1/8"  $\phi$  x 3/16" Pop Rivet  
SS At 1'-0" O.C.

Continuous Cleat [T-5121]

Outside Closure

Wall Panel

1'-0" Max.

2" Wall Panel Thickness

Curved BattenLok Panel

SuperLok Low Floating Clip [HW-230]

Deck Screw (2) Per Clip  
Min. 3/4" Penetration Into Metal Deck

Bearing Plate [HW-7500]

7" Radius

Rigid Insulation (Not By MBCI)

Vapor Barrier (Not By MBCI)

Metal Deck (Not By MBCI)

Fastener #16  
12-24 x 1 1/2" Pan Head  
Tek 4.5 Self Driller  
At 1'-0" O.C.

Fastener #78  
12-24 x 1 1/4" Long Life  
Tek 4.5 Self Driller W/  
Washer

0/0 Dimension (See Plan)