


FASTENER PATTERN 1

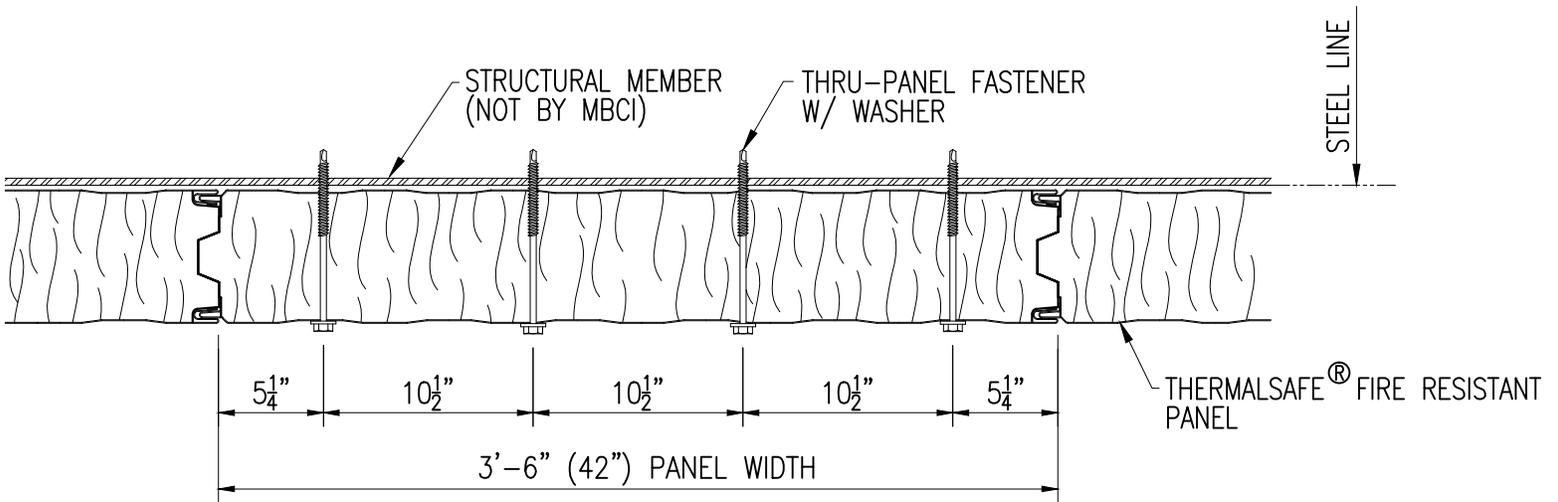

FASTENER PATTERN 2

VERTICAL PANEL
THRU PANEL FASTENER PATTERNS
 (@ INTERMEDIATE STRUCTURAL SUPPORTS)

NOTE: FASTENER PATTERNS TO BE DETERMINED PER SPECIFIC PROJECT DESIGN REQUIREMENTS.